



BRISE PERFORADO
MÓVEL VERTICAL NA
COR PRATA

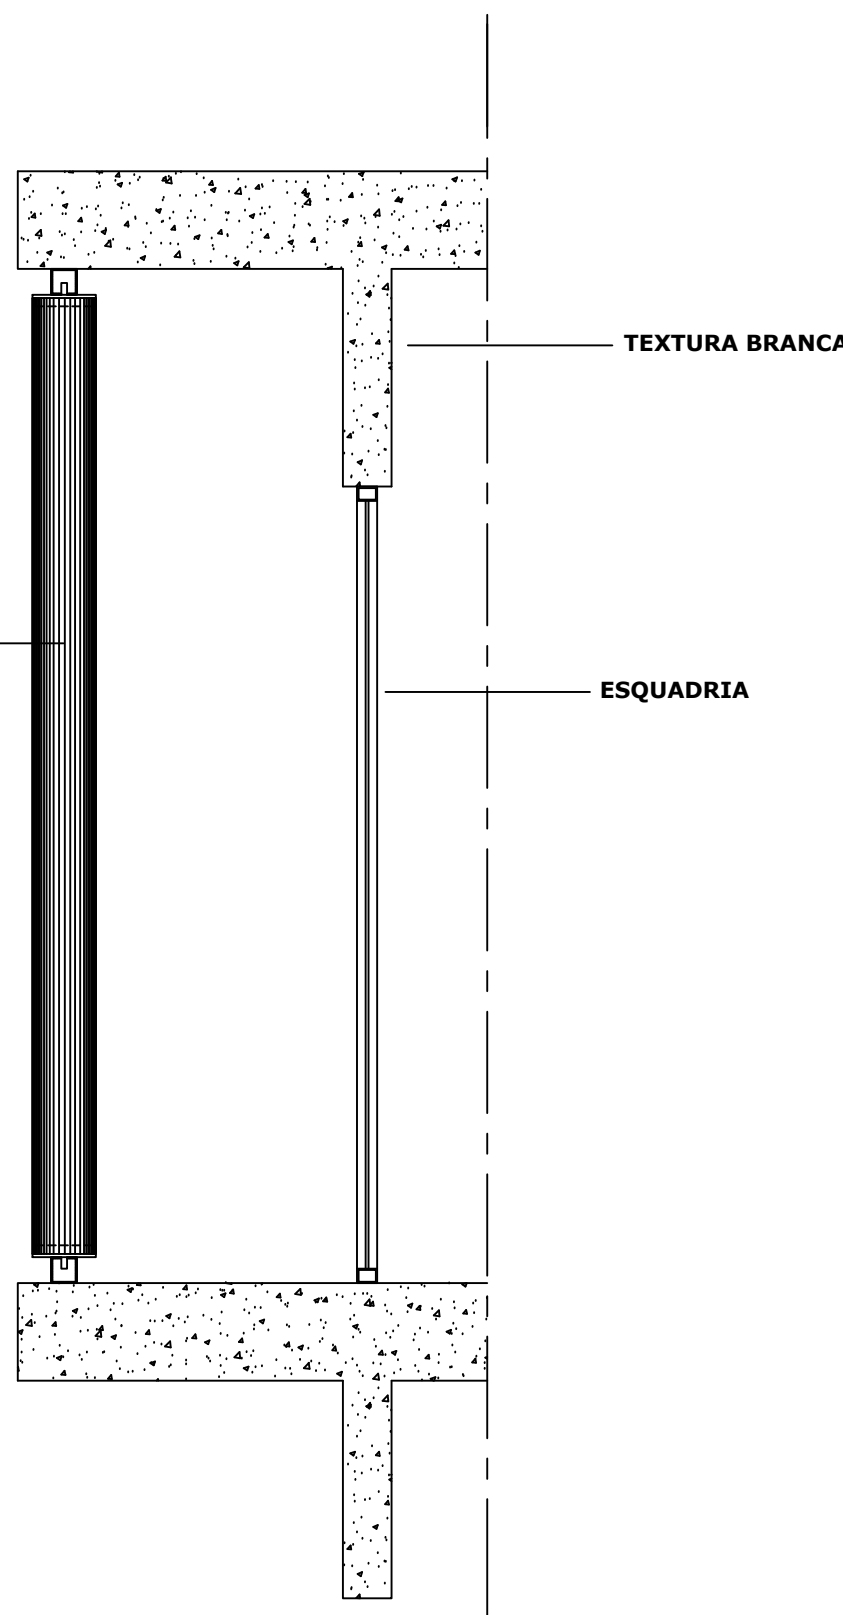

02 DETALHE BRISE 01
ESCALA 1/25

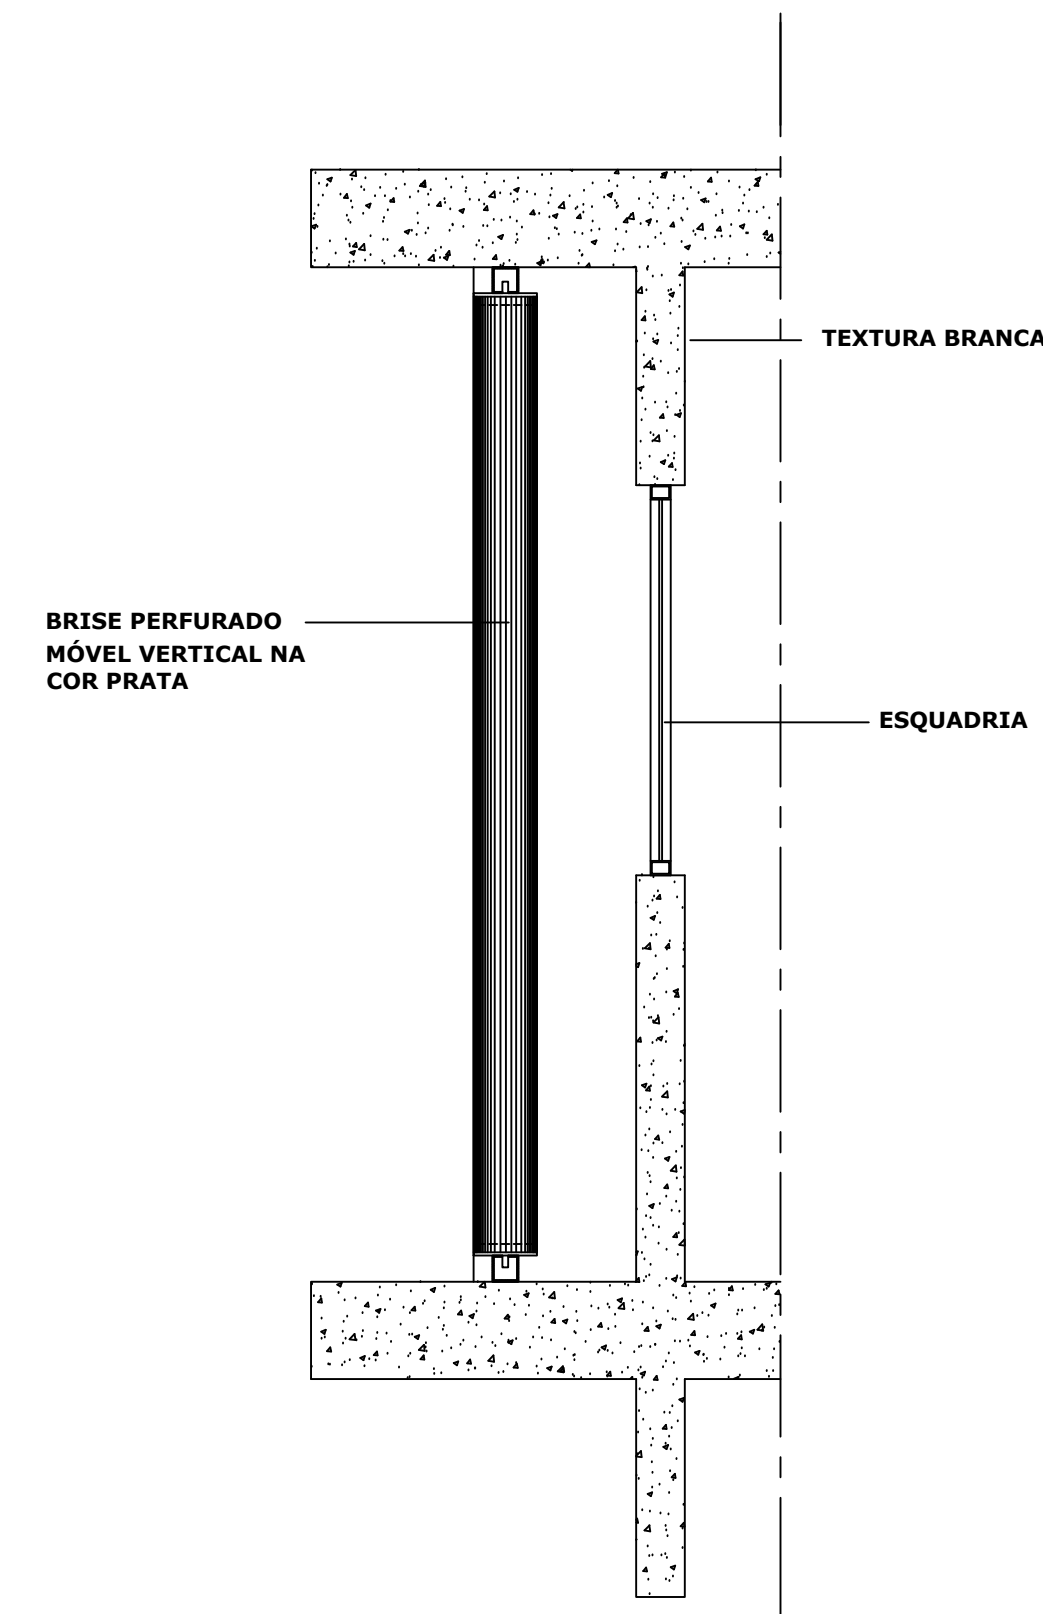

03 DETALHE BRISE 02
ESCALA 1/25

01 PL.Bx.7 PAV. PROPOSTO
ESCALA 1/100

QUADRO DE ESQUADRIAS

PORTAS	JANELAS ESPECIAIS
P1 - 0.80 x 2.10	JE1 - 0.90 x 2.45
P2 - 0.80 x 2.10	JE2 - 2.15 x 1.20
P3 - 1.00 x 2.10	JE3 - 2.15 x 2.45
P4 - 1.00 x 2.10	JE4 - 3.00 x 2.45
P5 - 2.00 x 2.10	JE5 - 5.00 x 3.00
P6 - 5.30 x 3.00	JE6 - 5.30 x 1.50
P7 - 6.50 x 3.00	JE7 - 6.50 x 3.00
P8 - 8.00 x 2.45	JE8 - 6.80 x 1.50
P9 - 2.20 x 2.57	JE9 - 6.90 x 2.45
	JE10 - 7.00 x 1.50
	JE11 - 11.80 x 3.00
	JE12 - VAR x 3.00
	JE13 - VAR x 3.00
	JE14 - VARIÁVEL
	JE15 - VARIÁVEL
	JE16 - VARIÁVEL
	JE17 - Ø 2.20
	COMBOS
	C1 - 3.00 x 1.50
	C2 - 6.55 x 1.00
	C3 - 5.70 x 0.60
	PORTOES
J11 - 0.50 x 1.00 (DOTADA DE VIDRO ARAMADO)	PT1 - 1.00 x 1.50
J12 - 1.00 x 0.70 (VENEZIANA INVERTIDA)	PT2 - 1.00 x 2.10
J13 - 0.70 x 1.20 (VENEZIANA INVERTIDA)	PT3 - 2.00 x 2.10
PCF90 - 0.90 x 2.00 (PORTA CORTA FOGO)	PT4 - 2.80 x 2.50

SAÚDE	ISS PROJETO
CREA	ISS CÁLCULO
PMF	ISS CONSTRUÇÃO
Proprietário	APROVO
Projeto	
Cálculo	
Construção	