



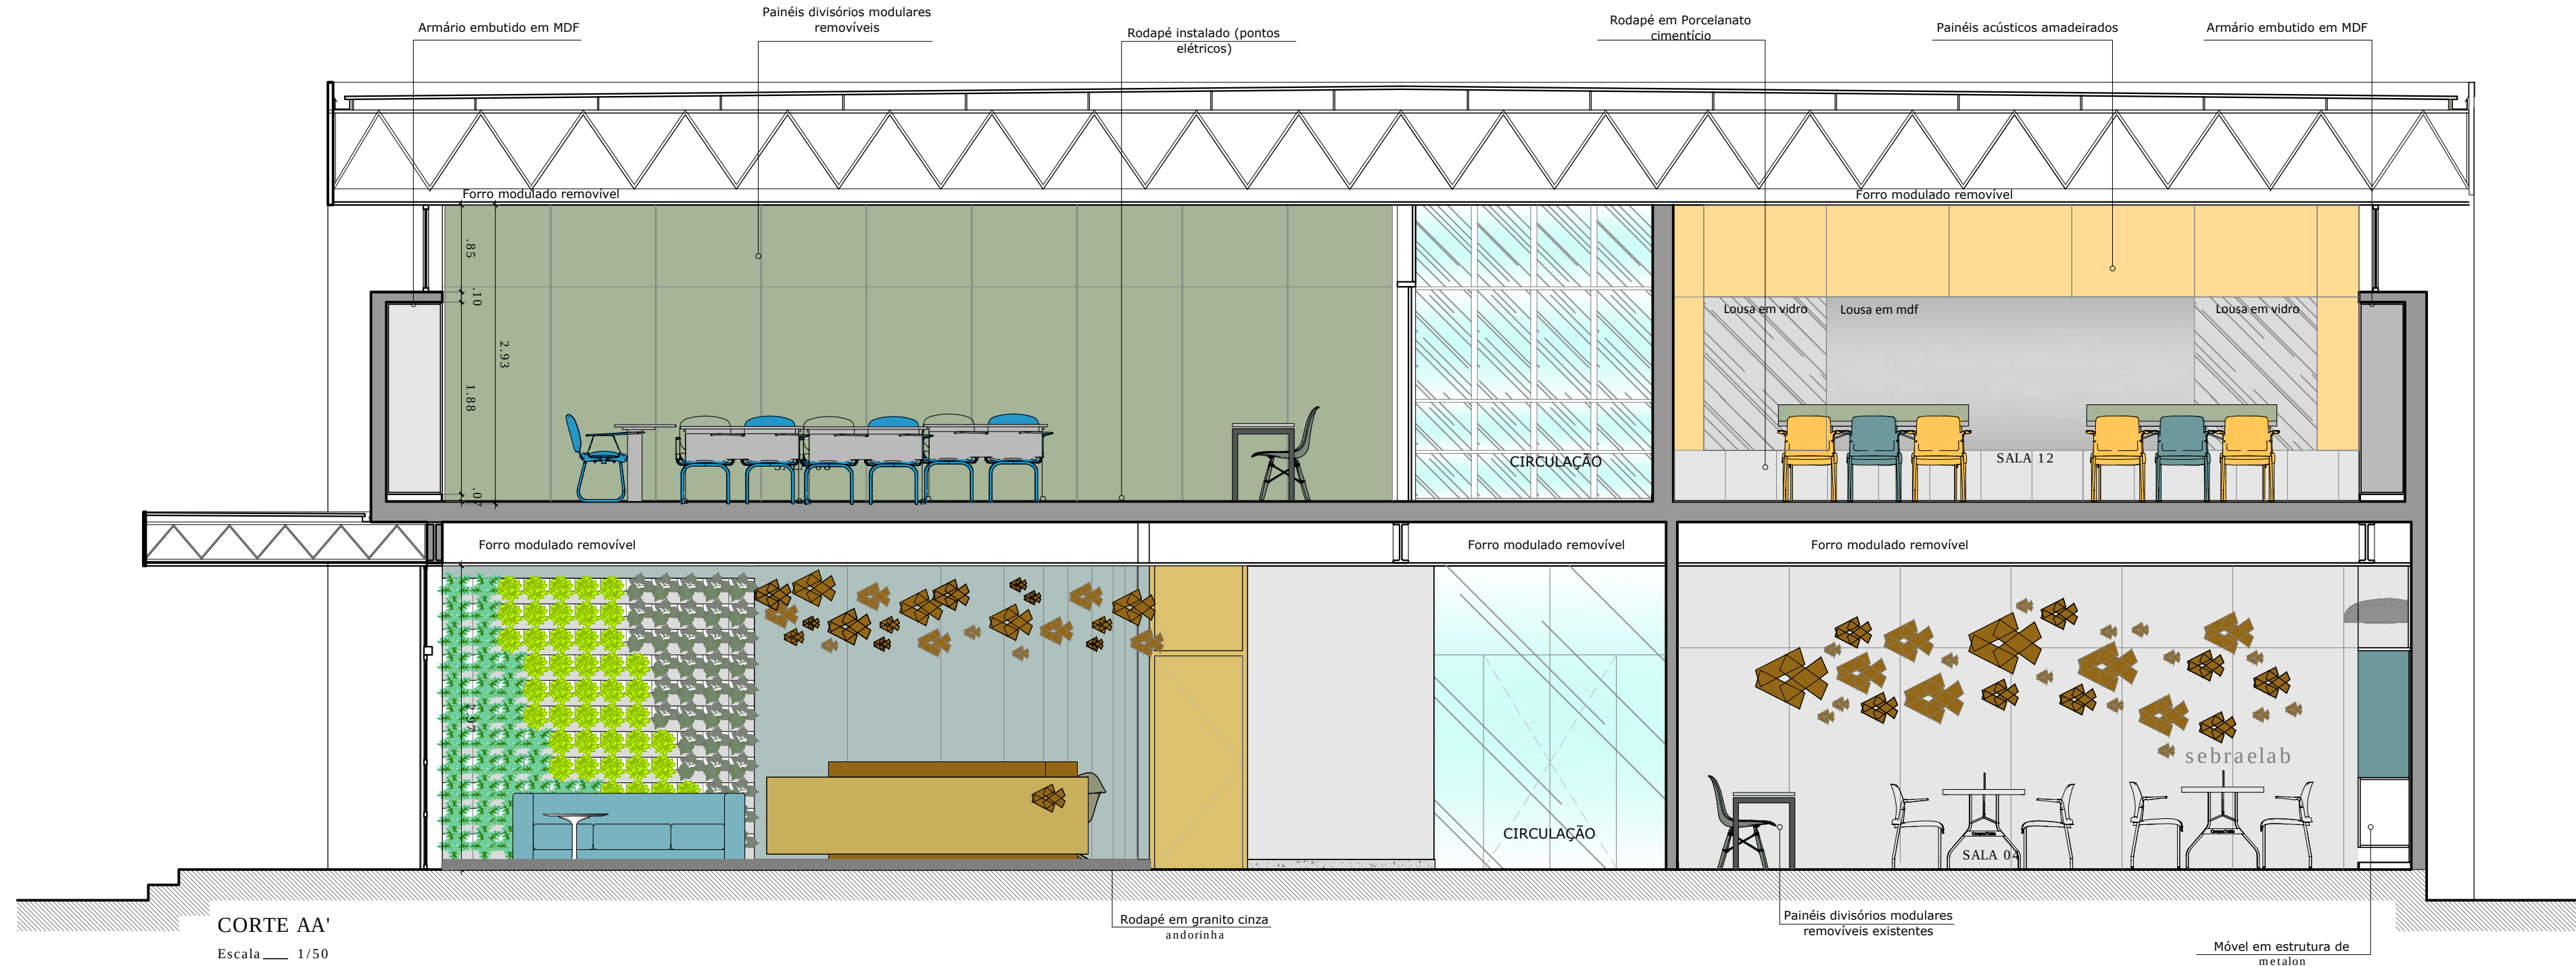

CORTE AA'
Escala ____ 1/50



CORTE BB'
Escala ____ 1/50

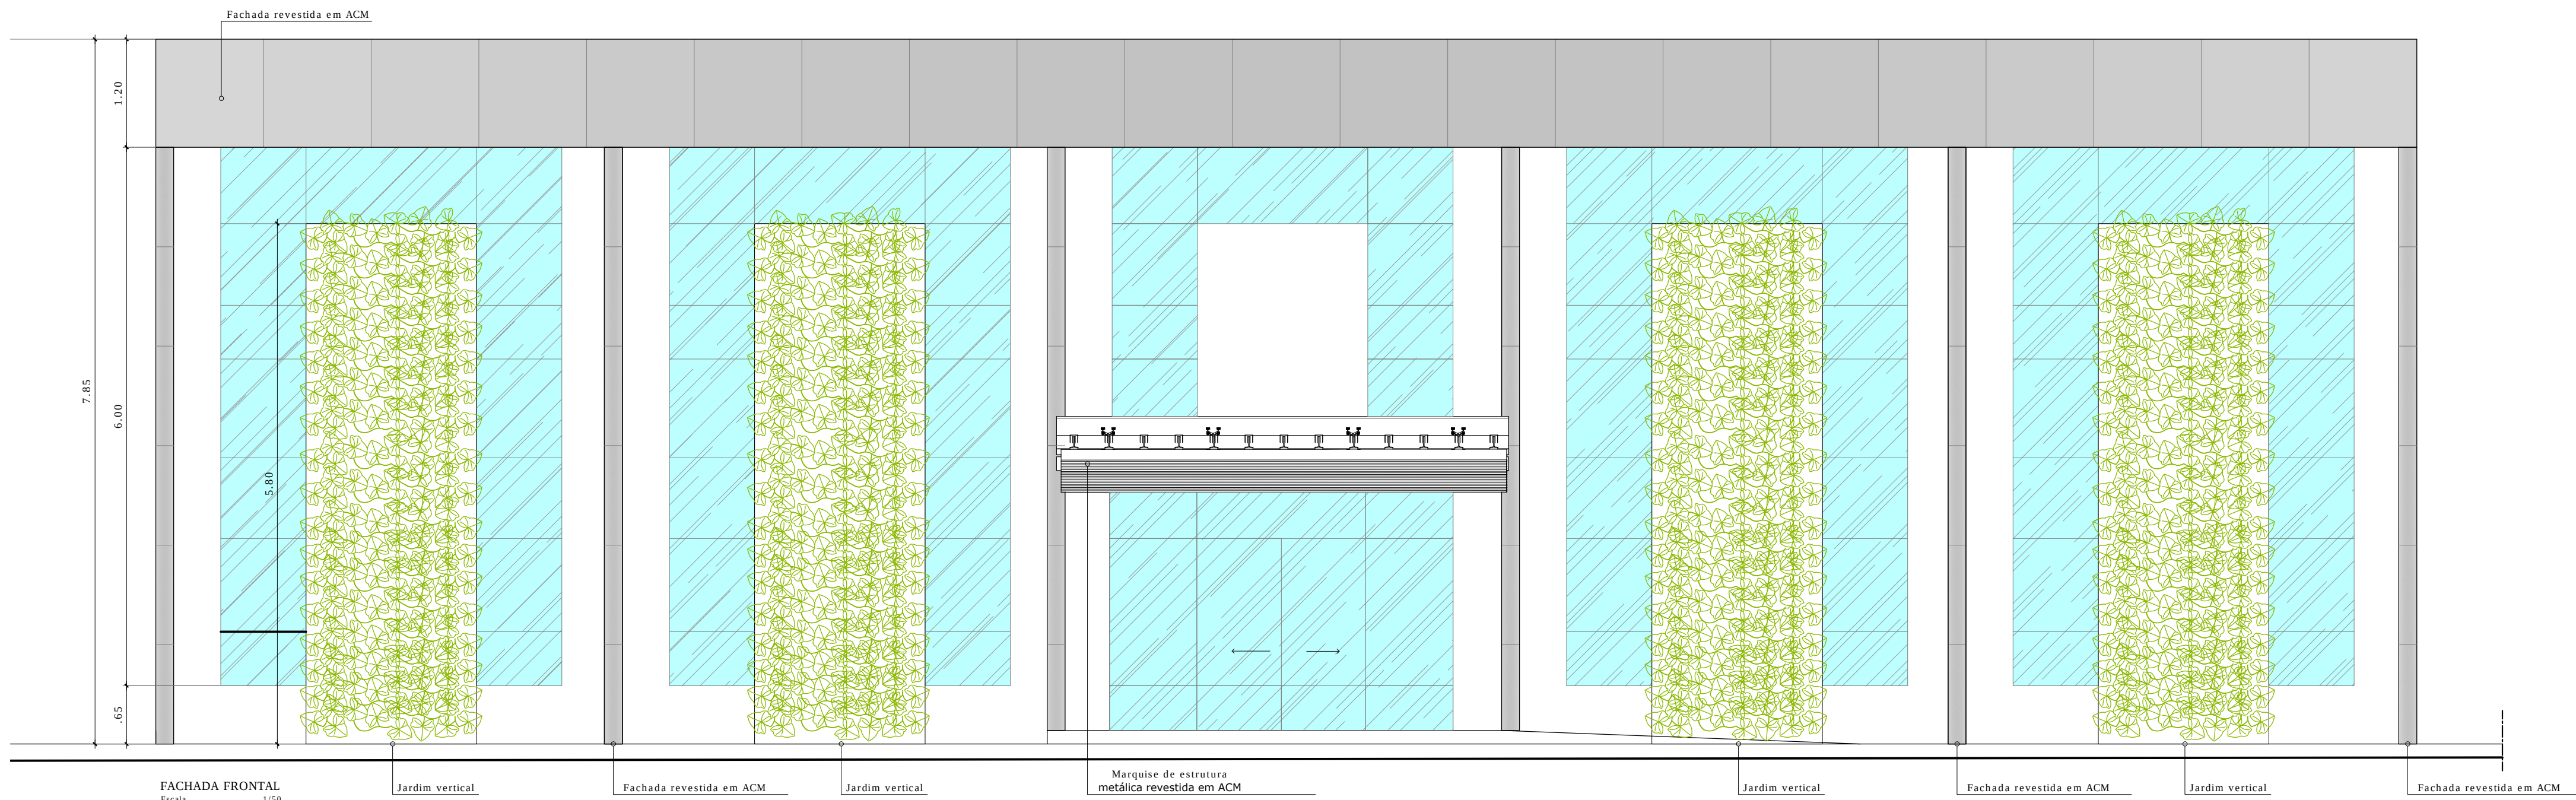

FACHADA FRONTAL
Escala ____ 1/50